



FICHA TÉCNICA DE ACABADOS VINERAS Y LICORERAS


30 - 3120 - Md1

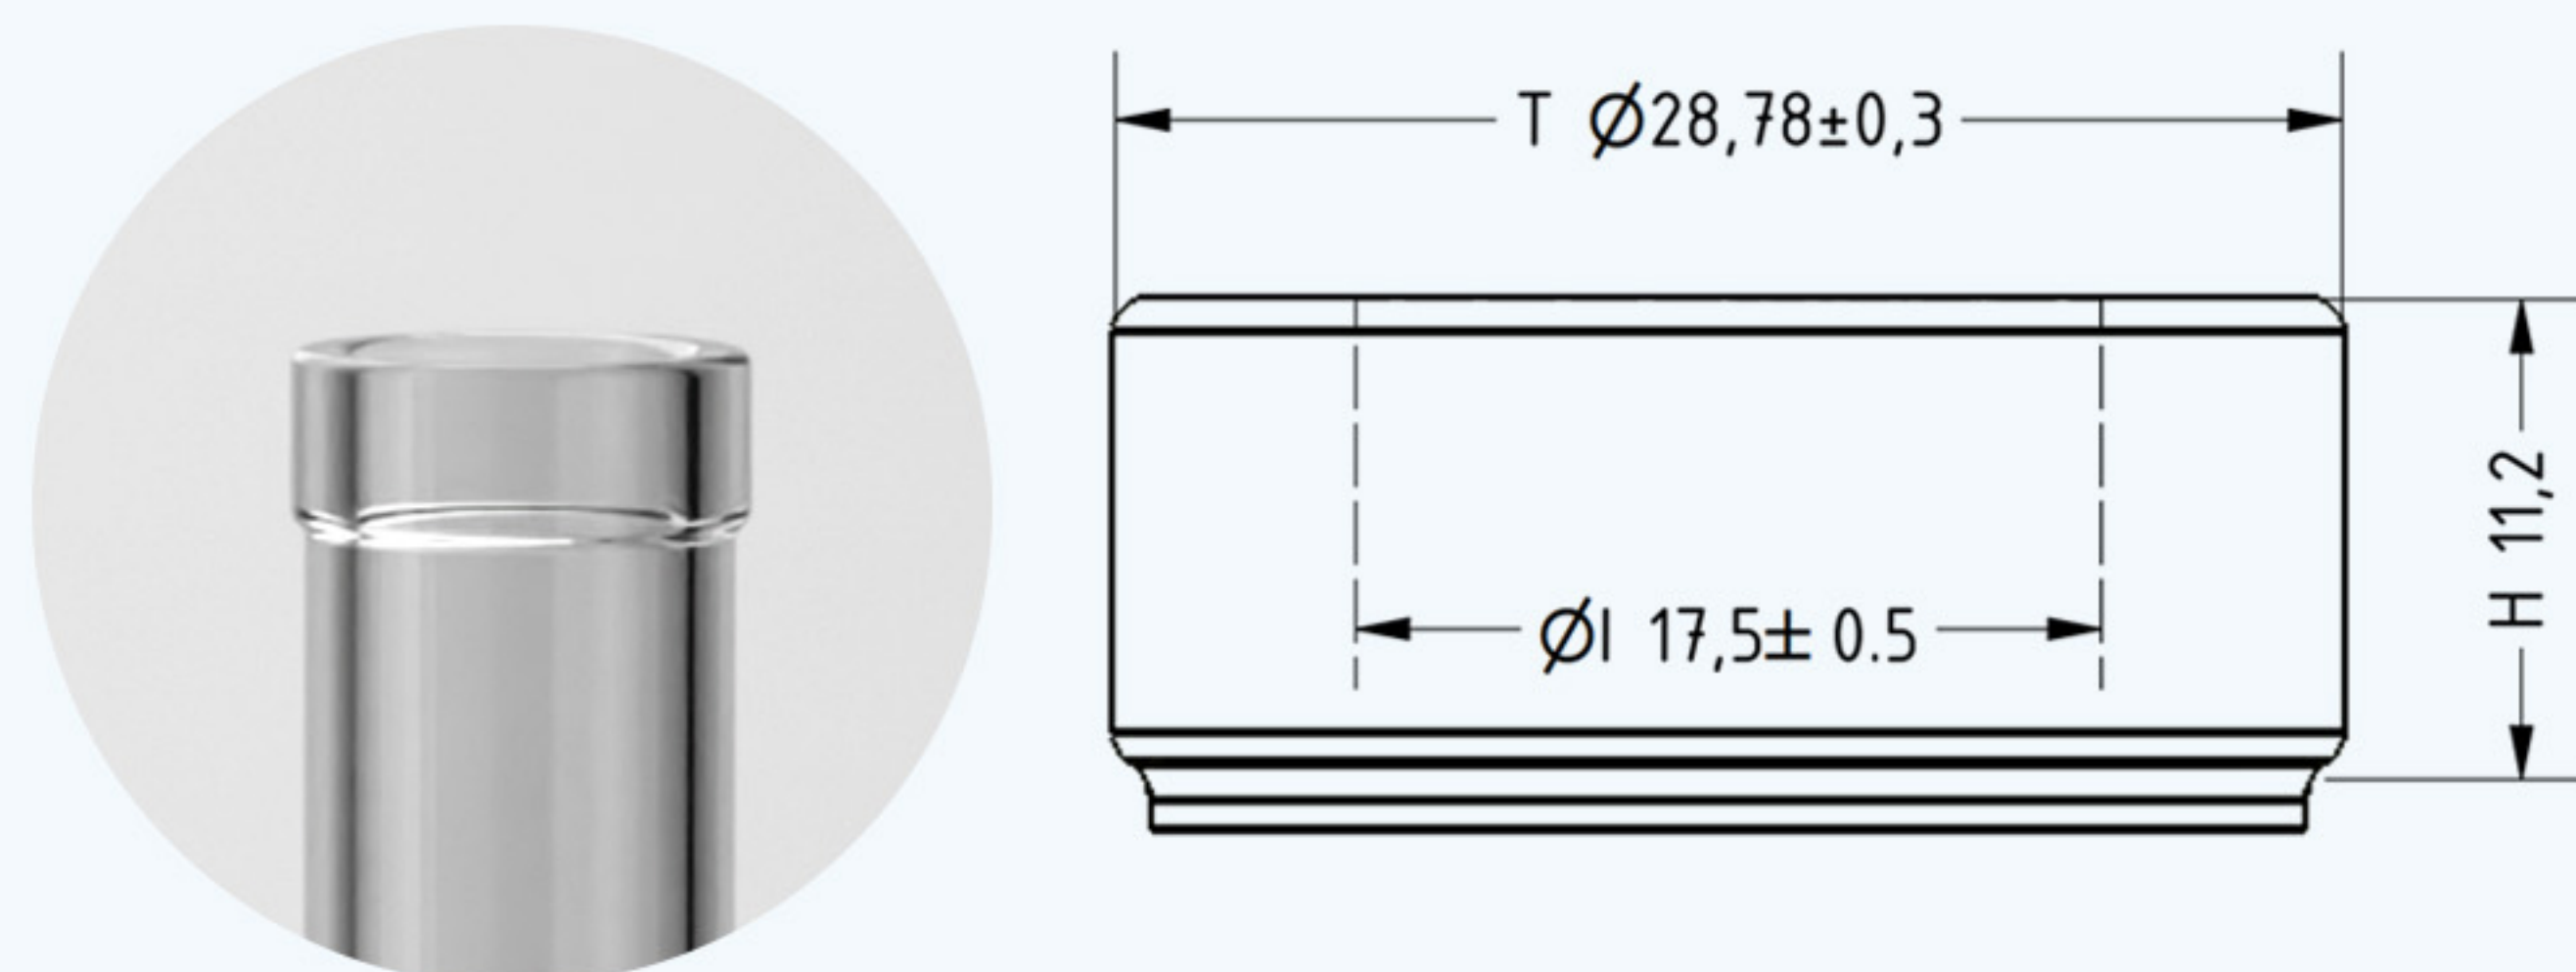


30 - 3120 - Md2

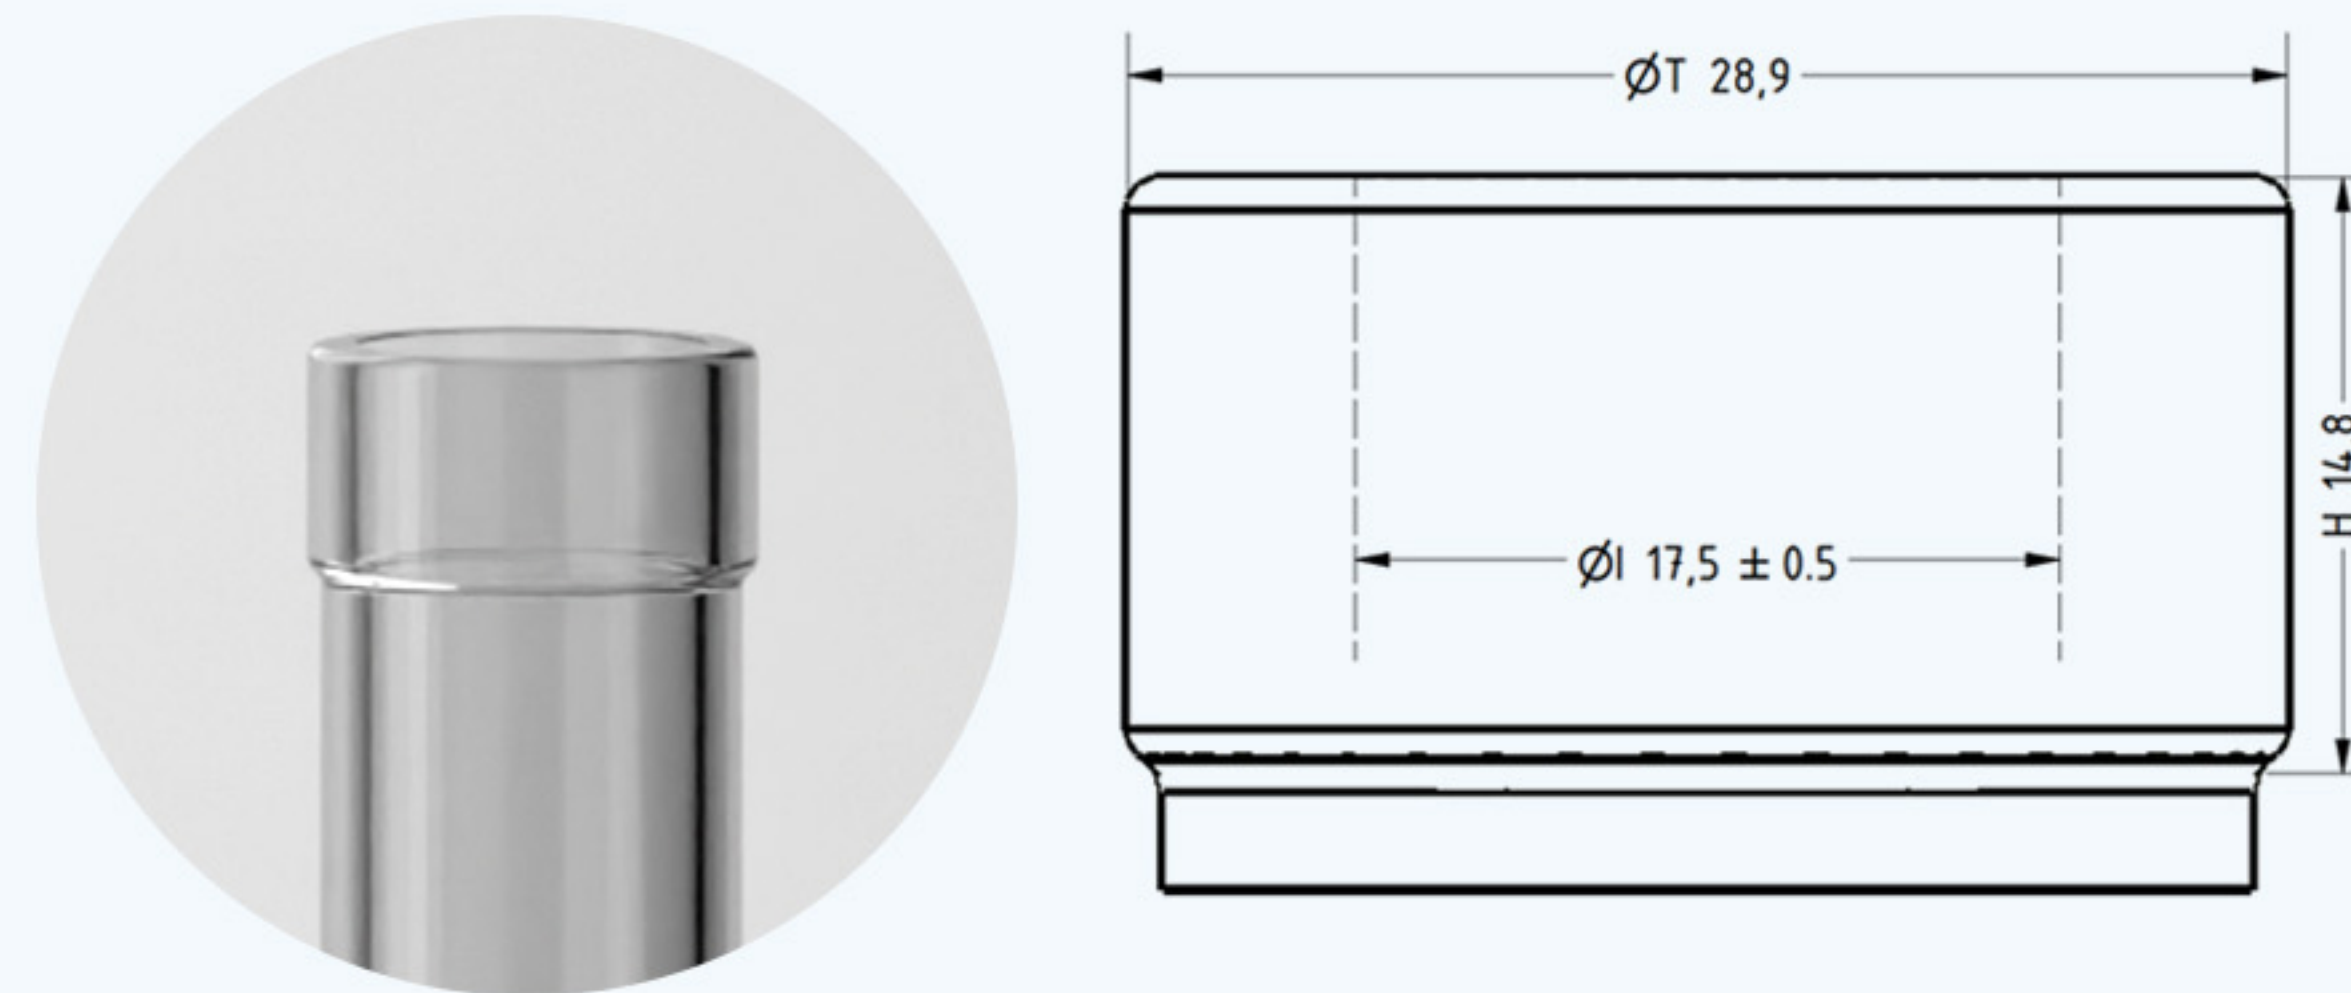


30A - 3110 - Md1

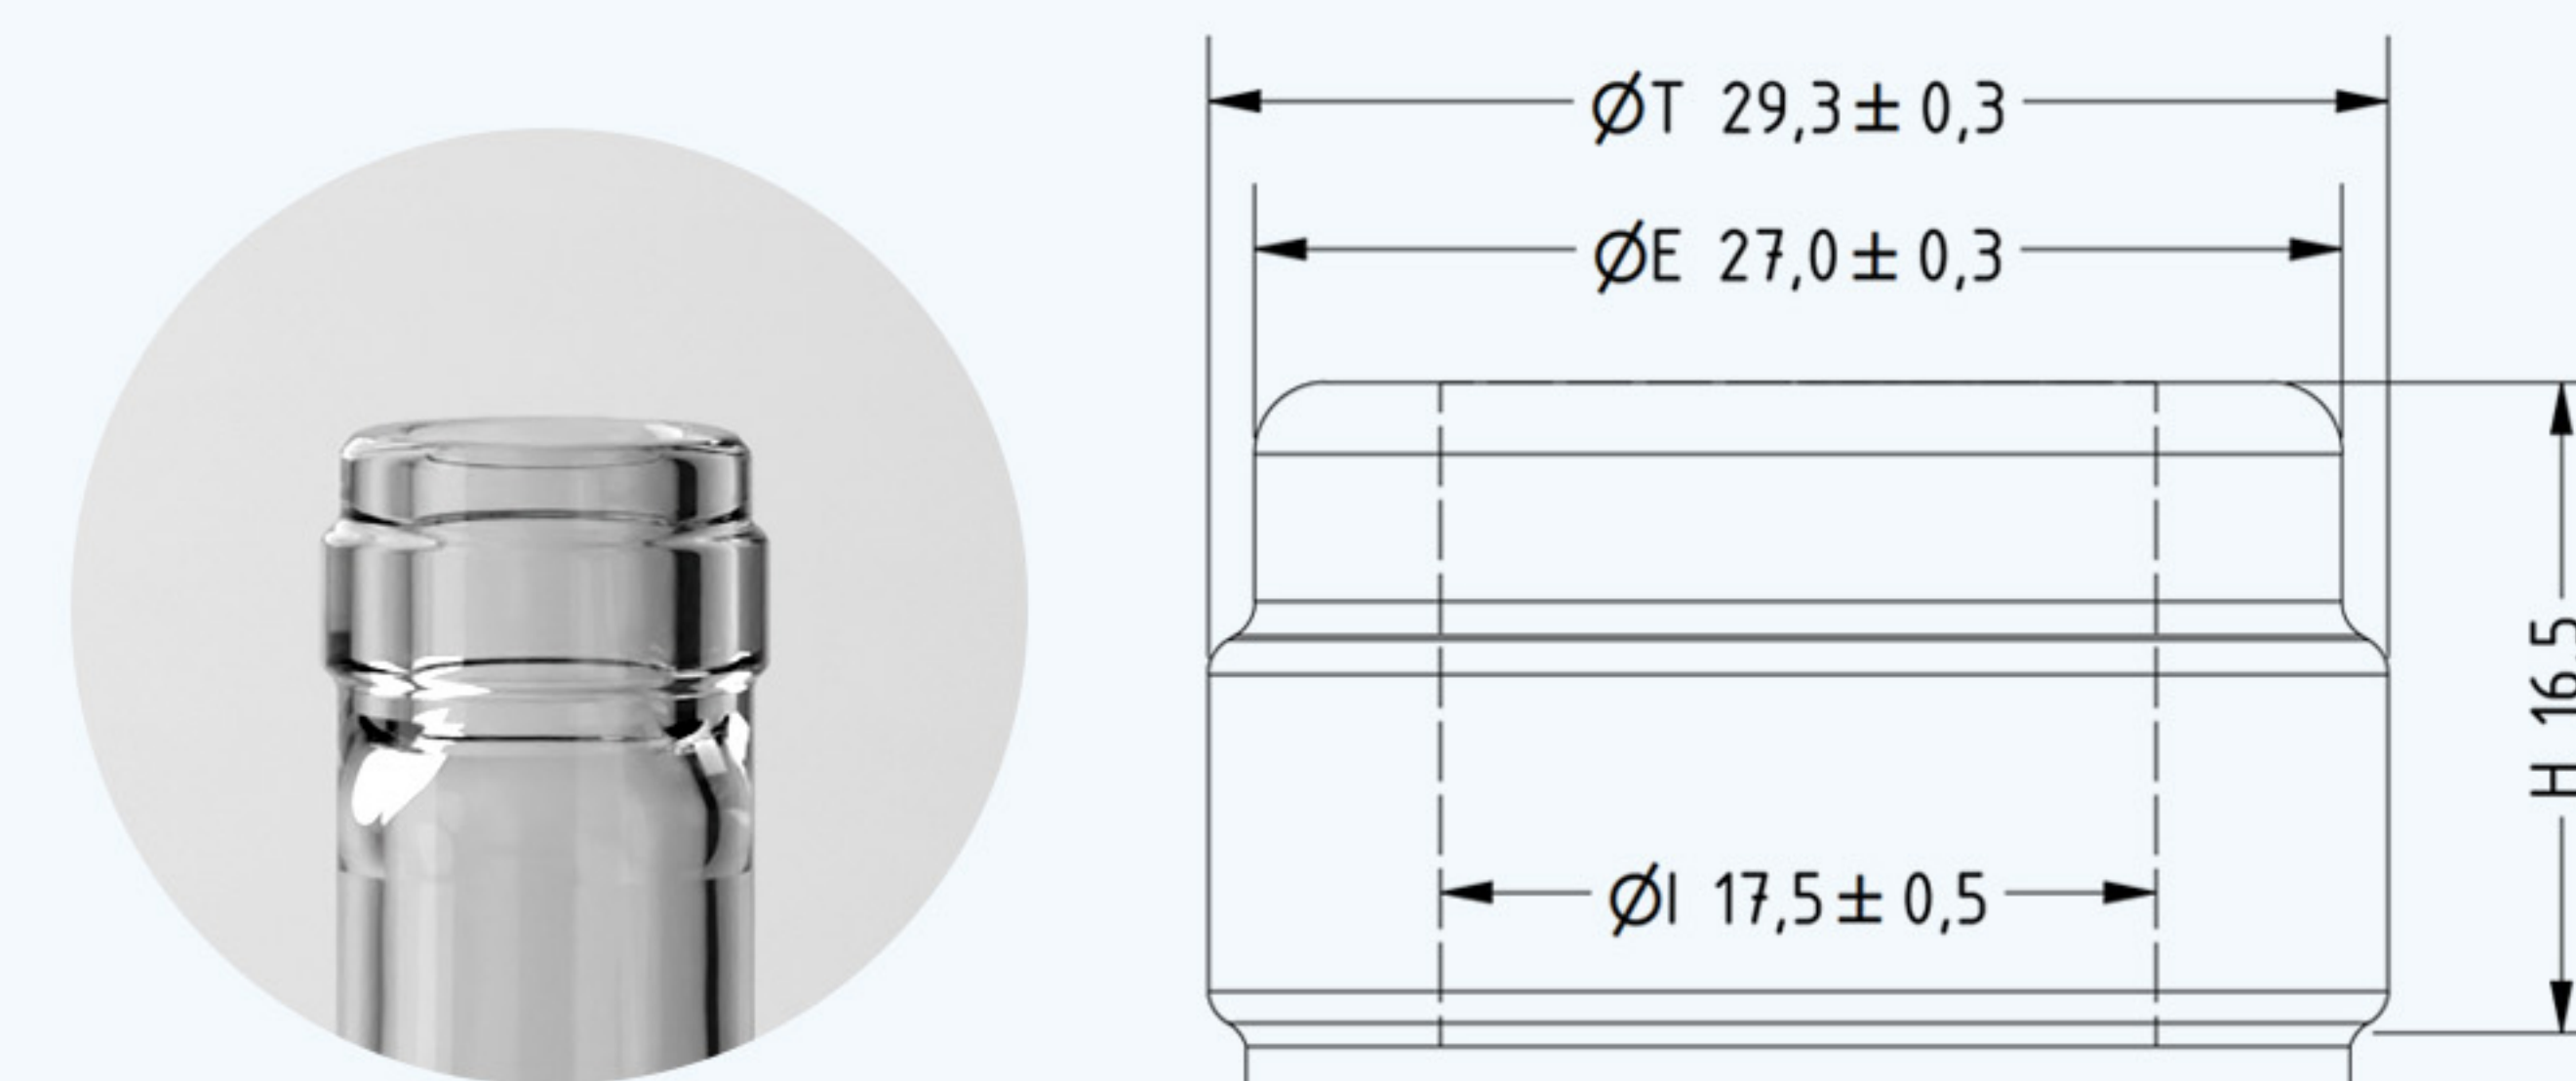


30A - 3115 - C

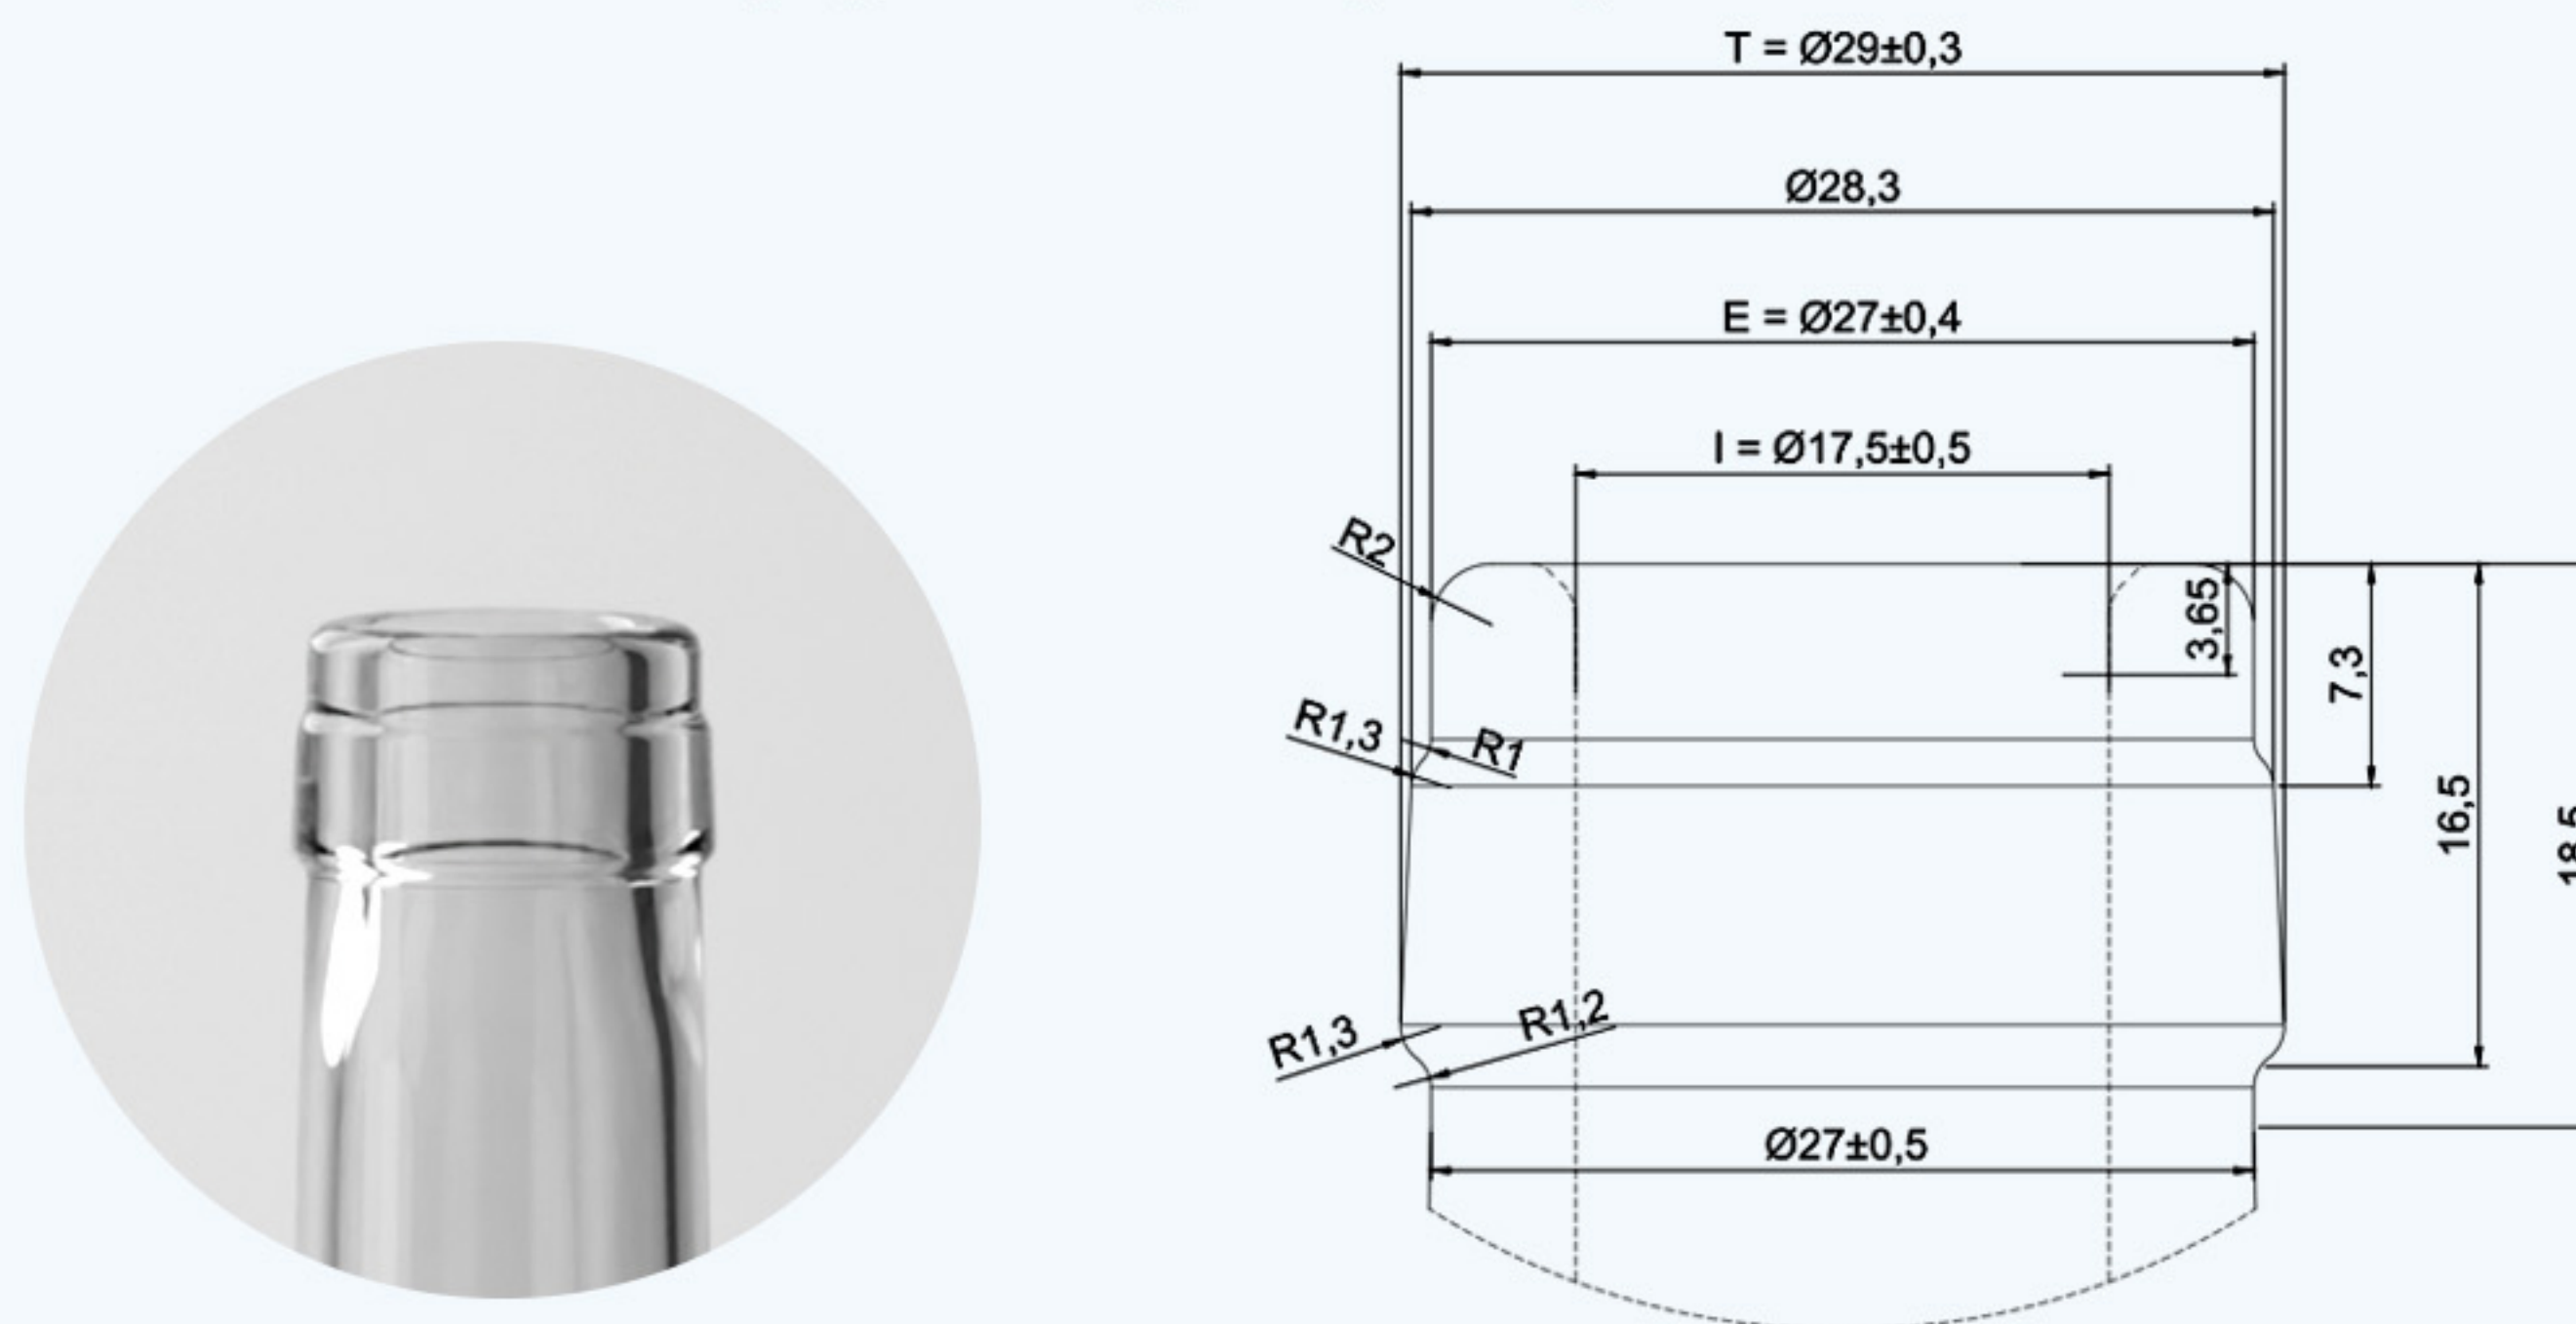



3120-30

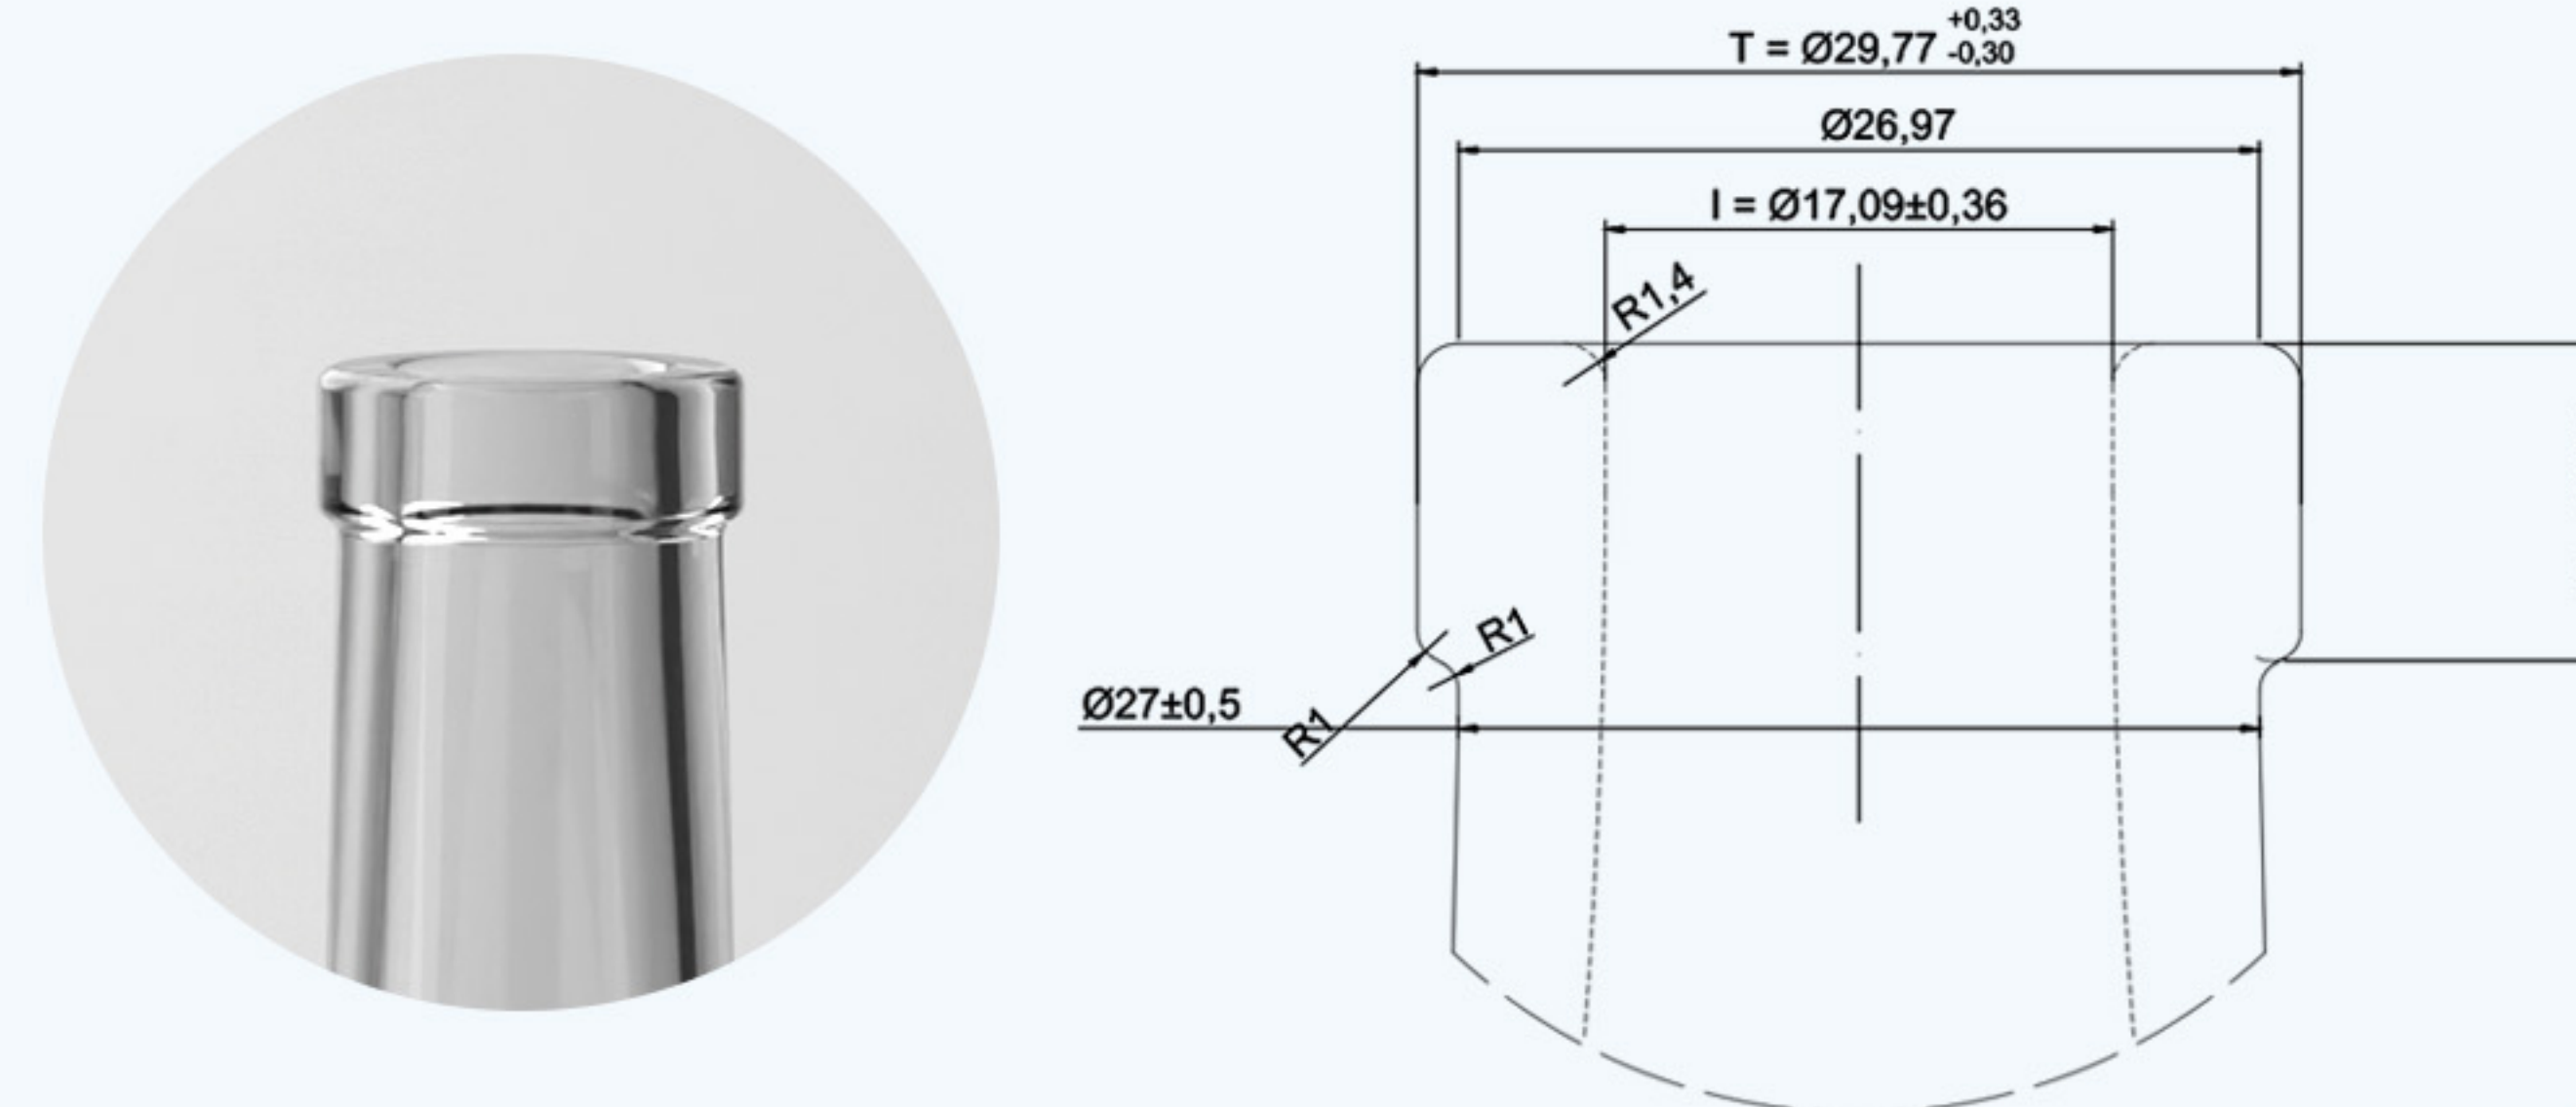

31.5-1651-A

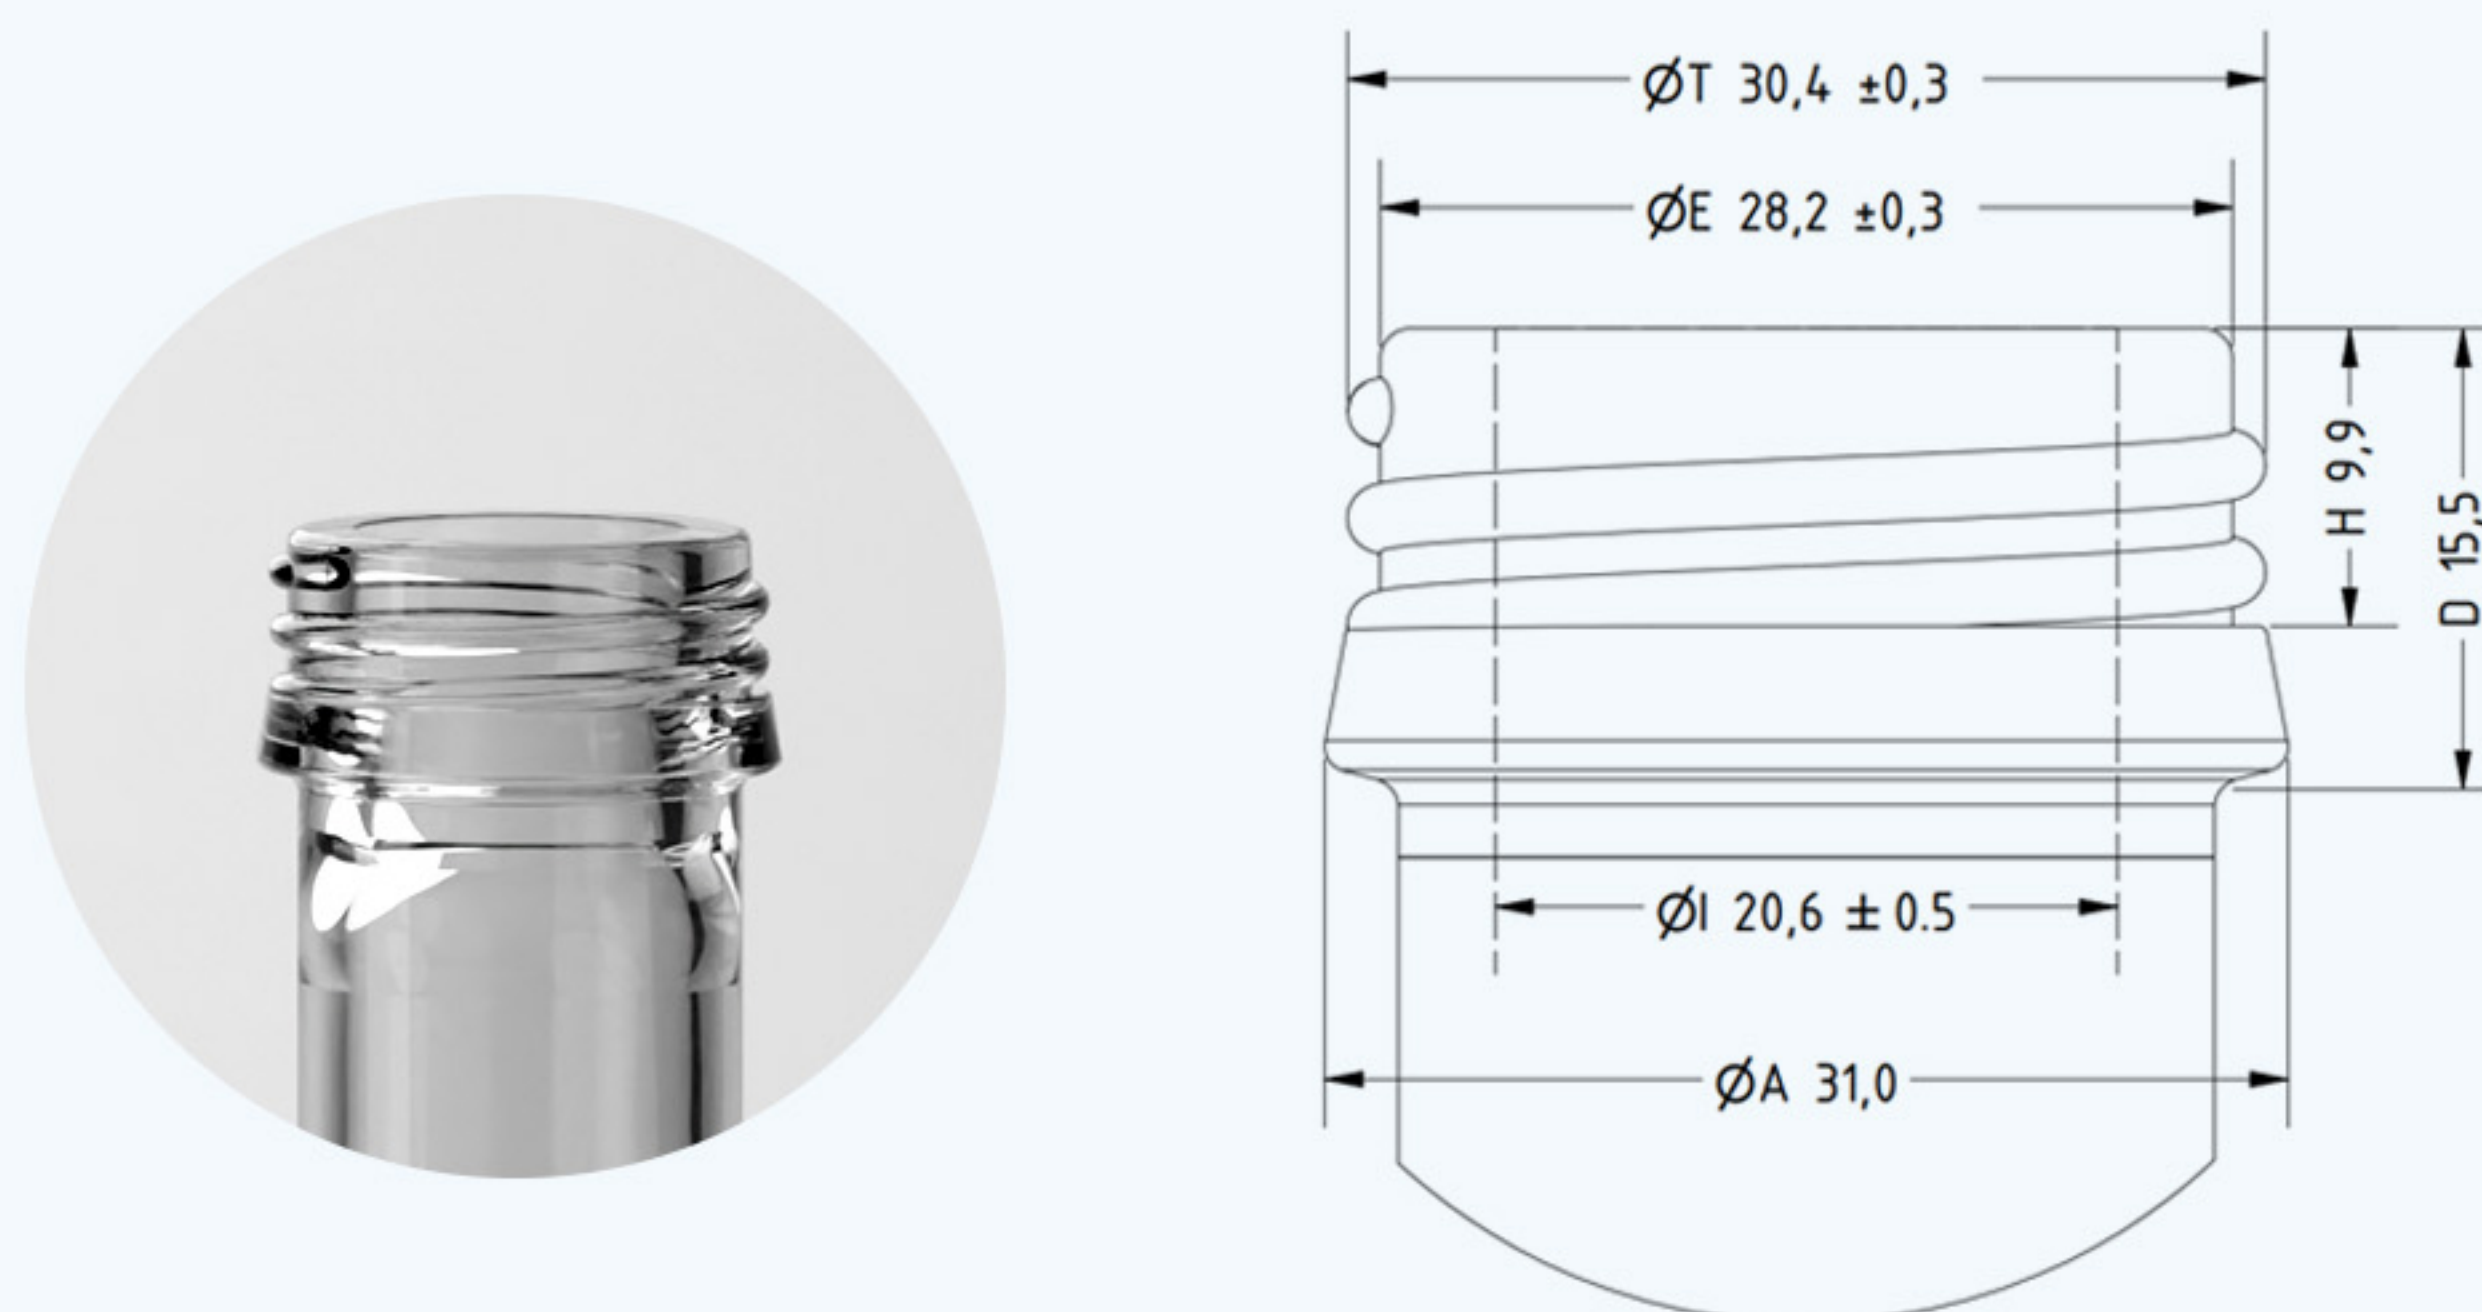


34 - 3120 - Md1

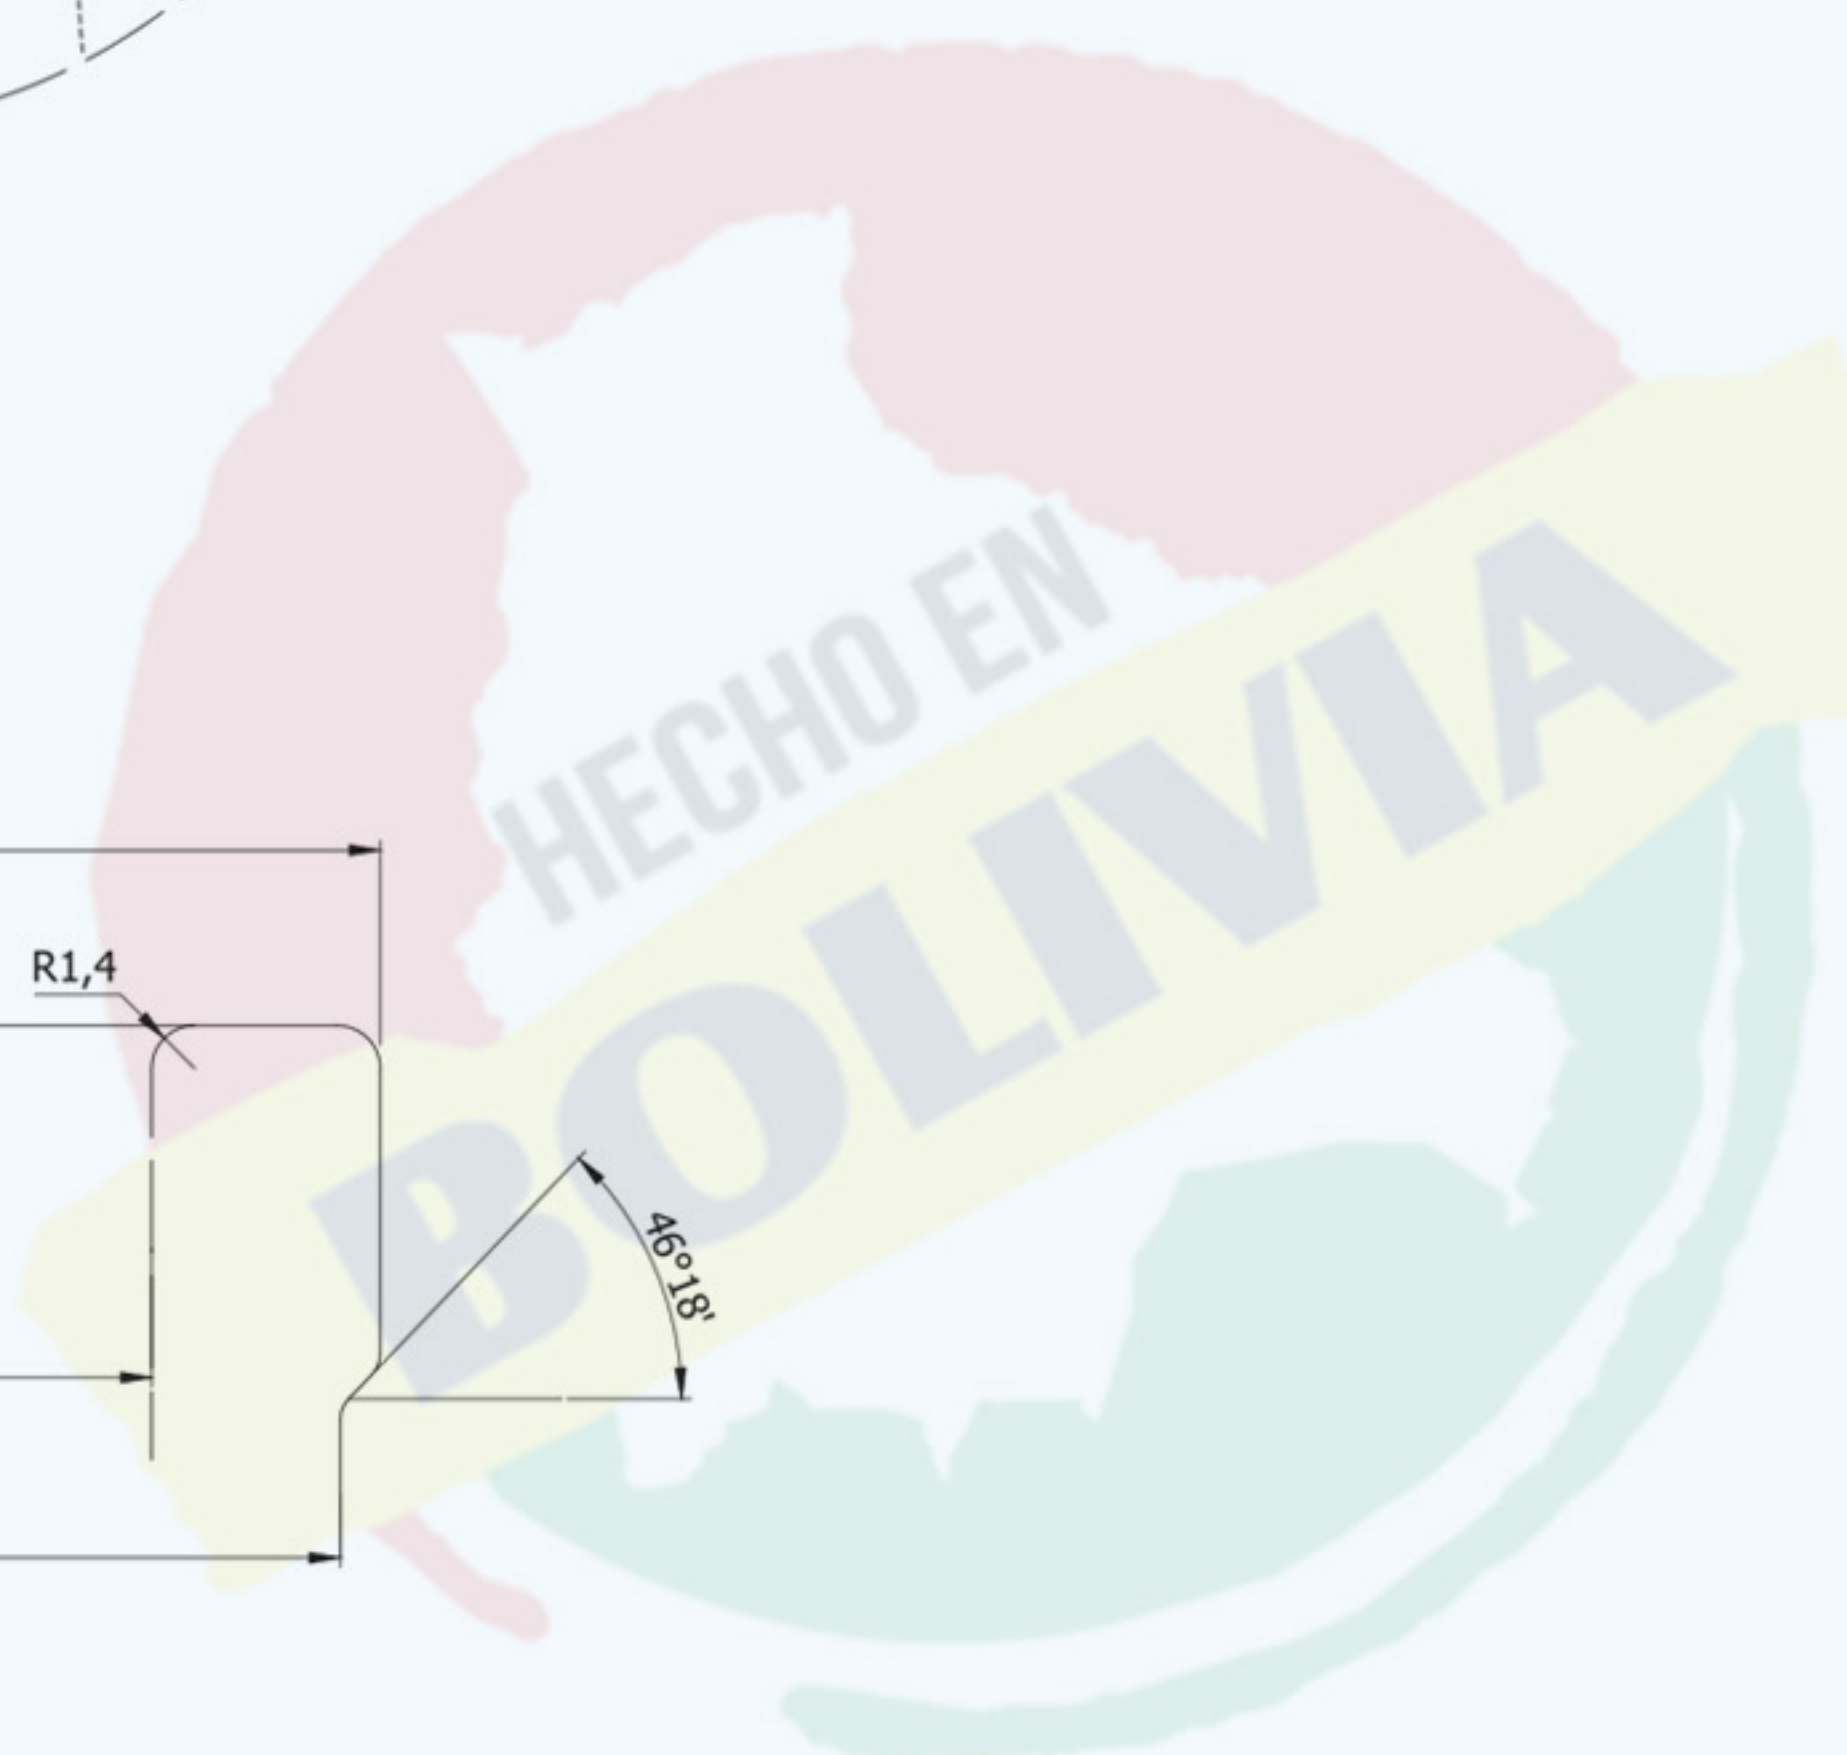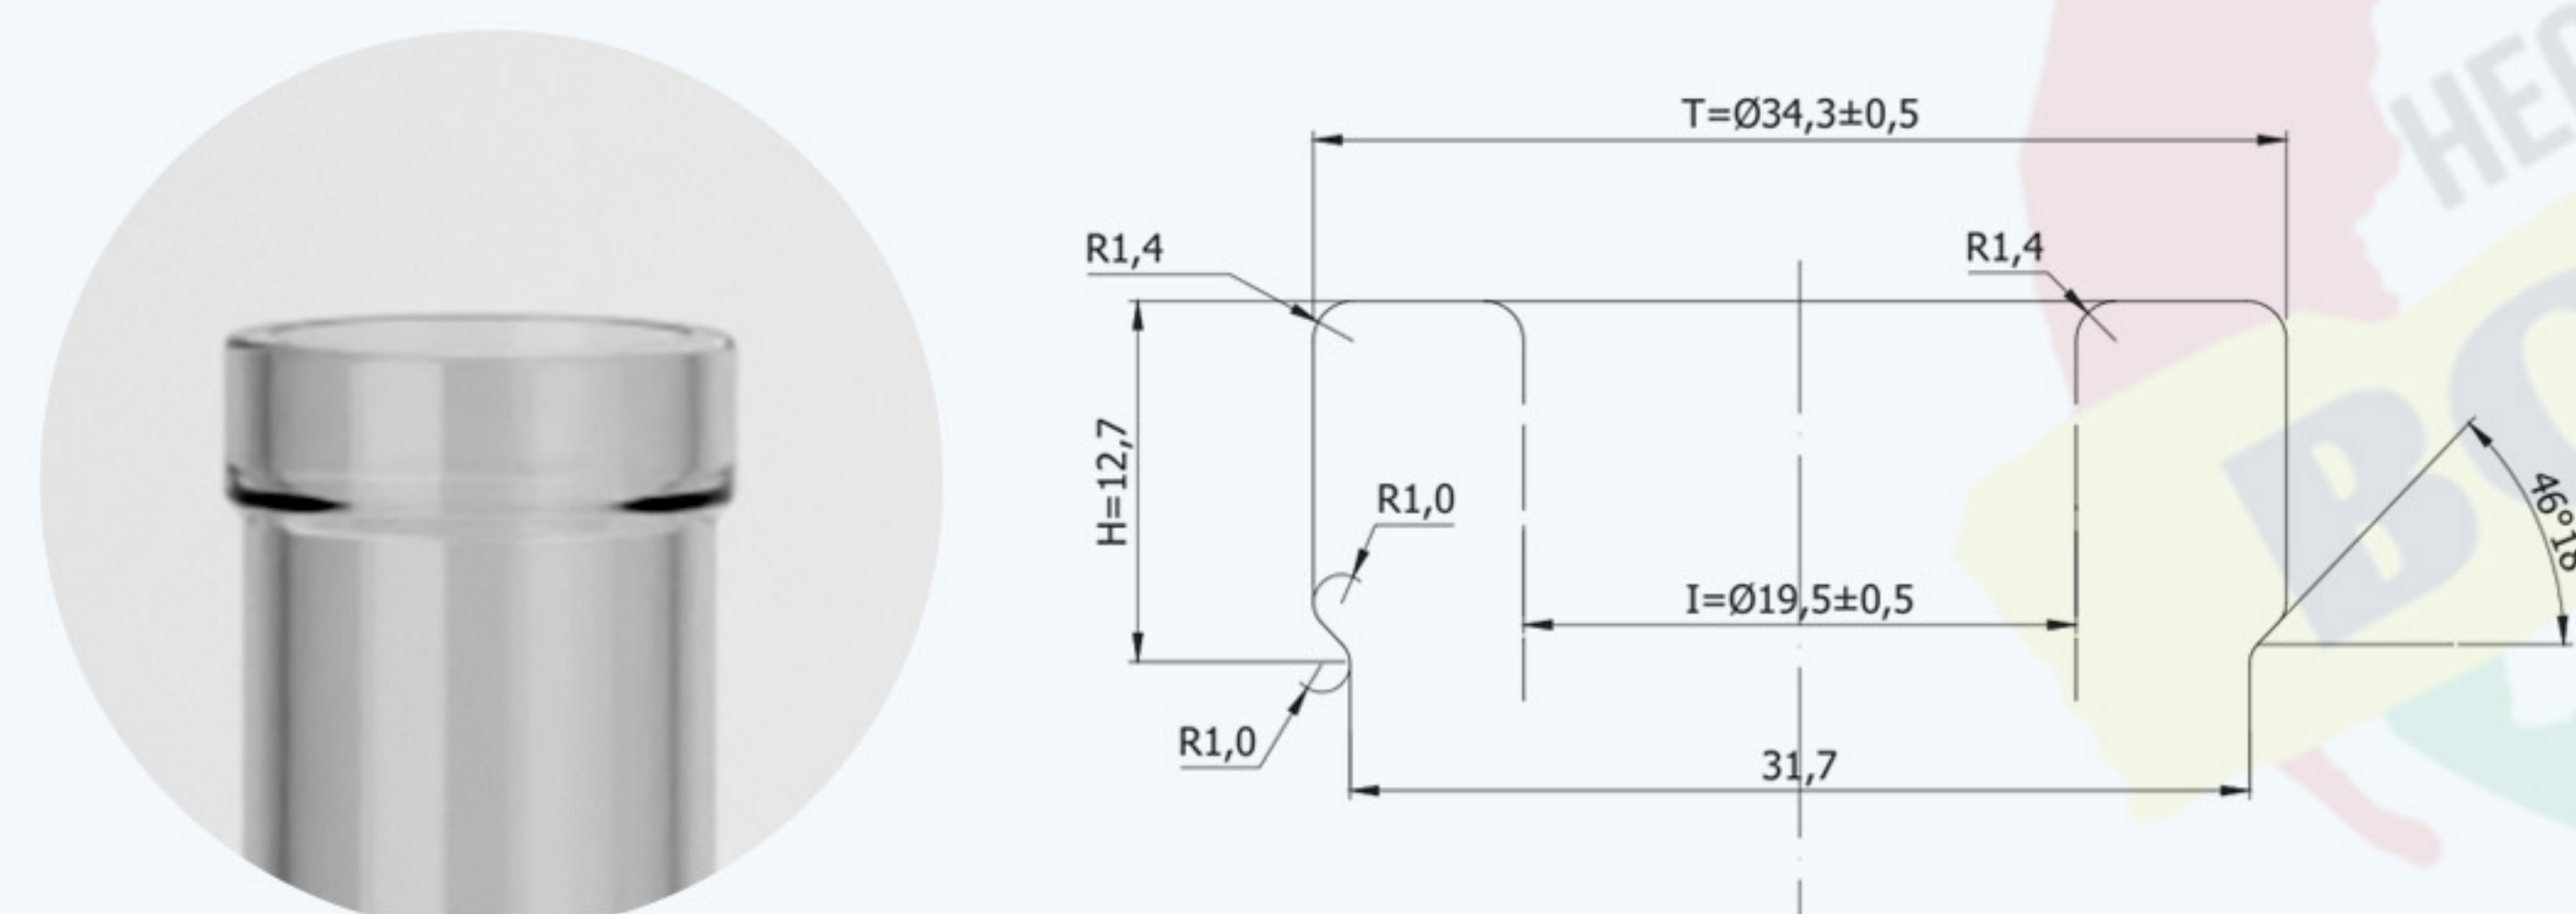


FICHA TÉCNICA DE ACABADOS CERVECERAS



26-550

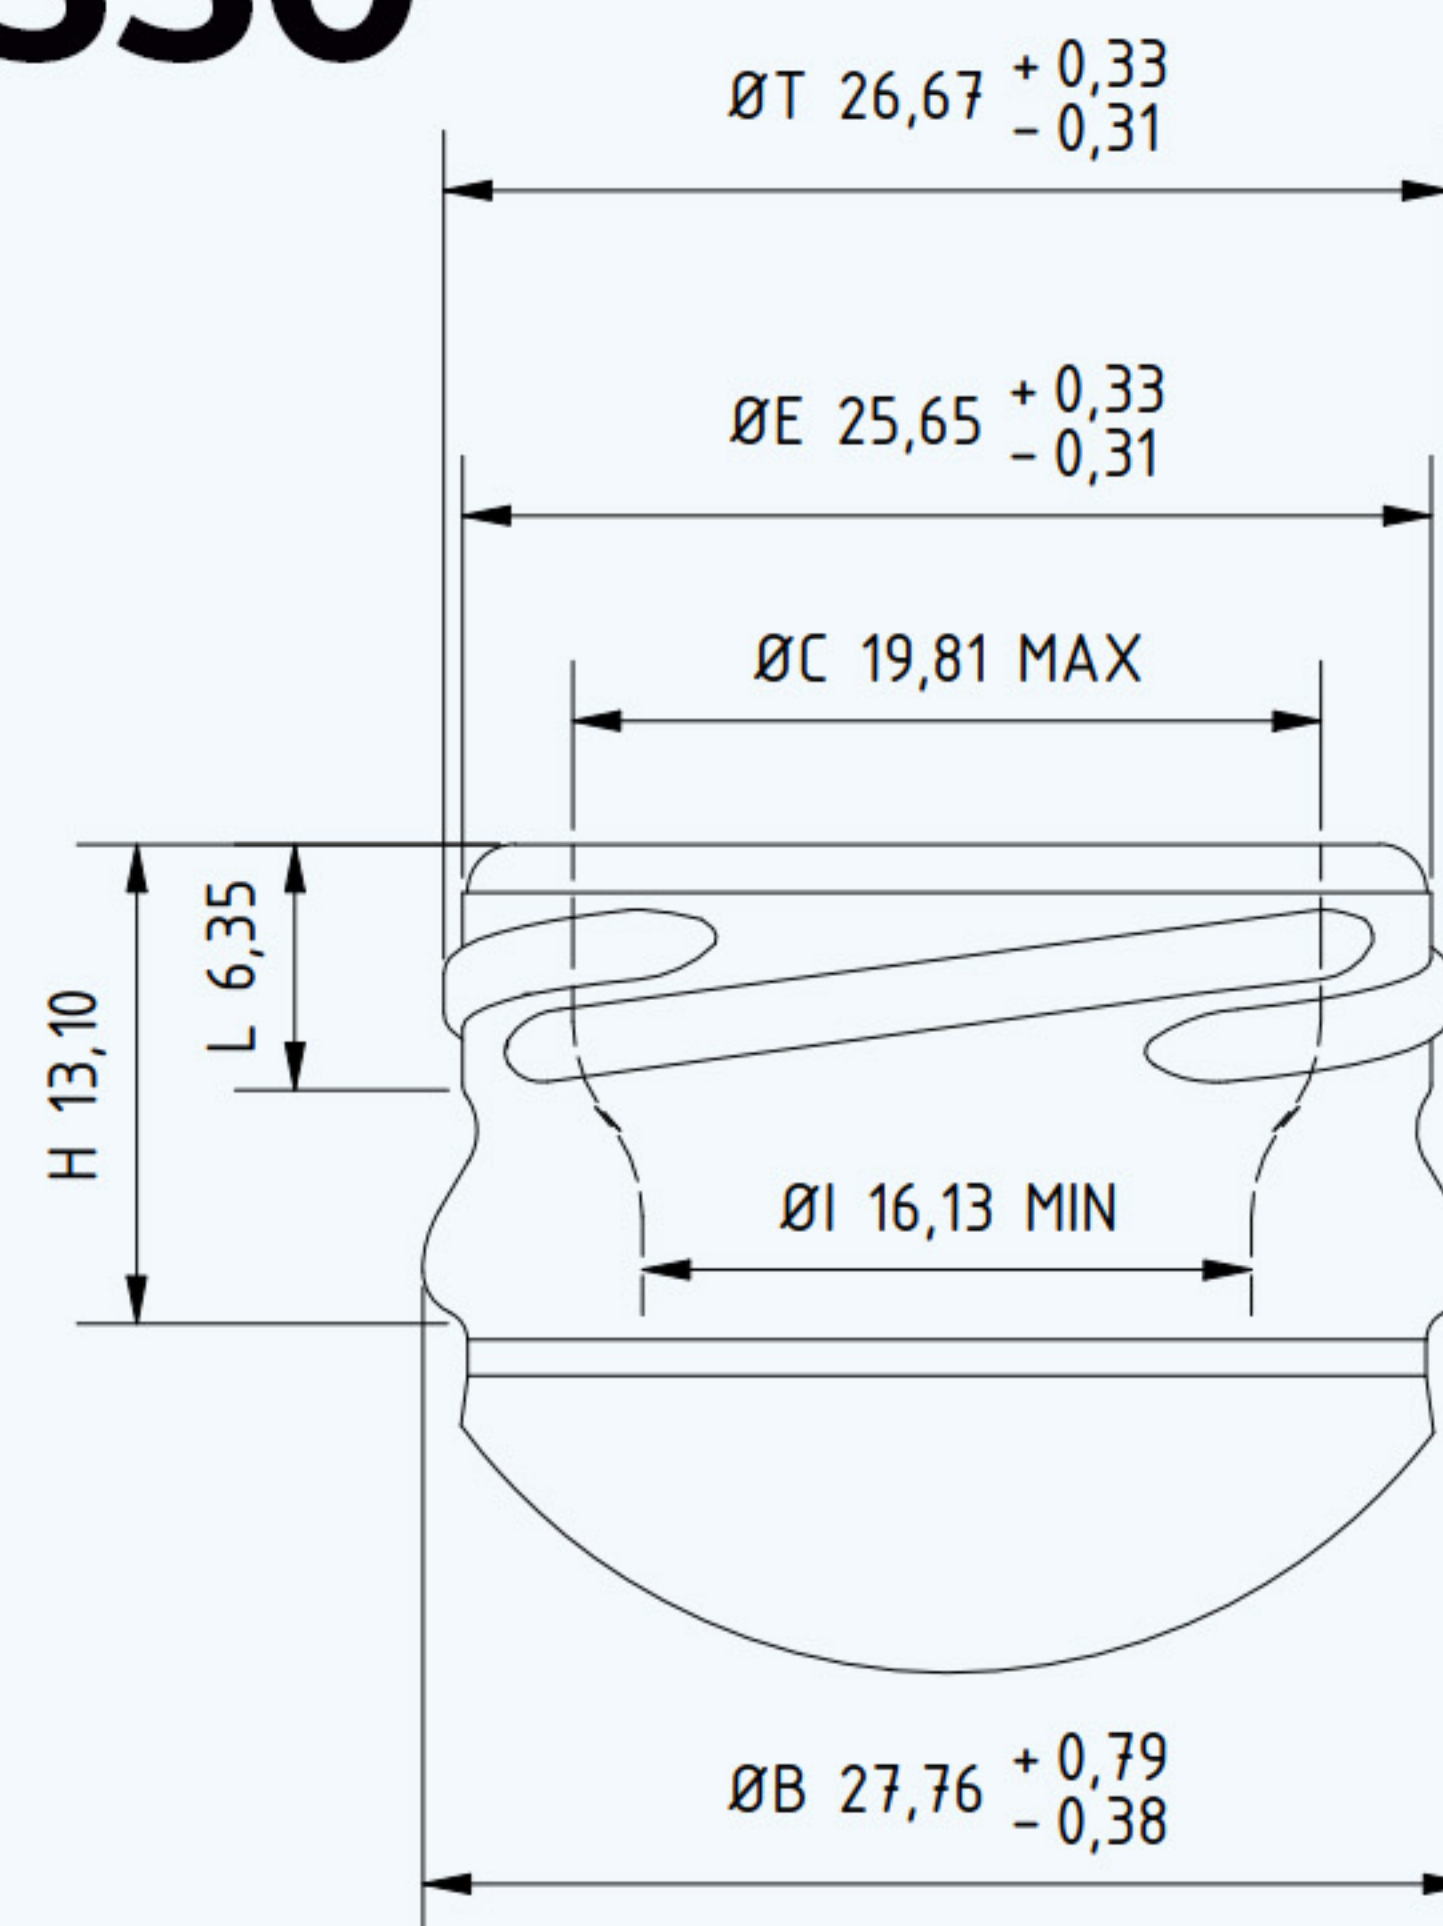

26-600

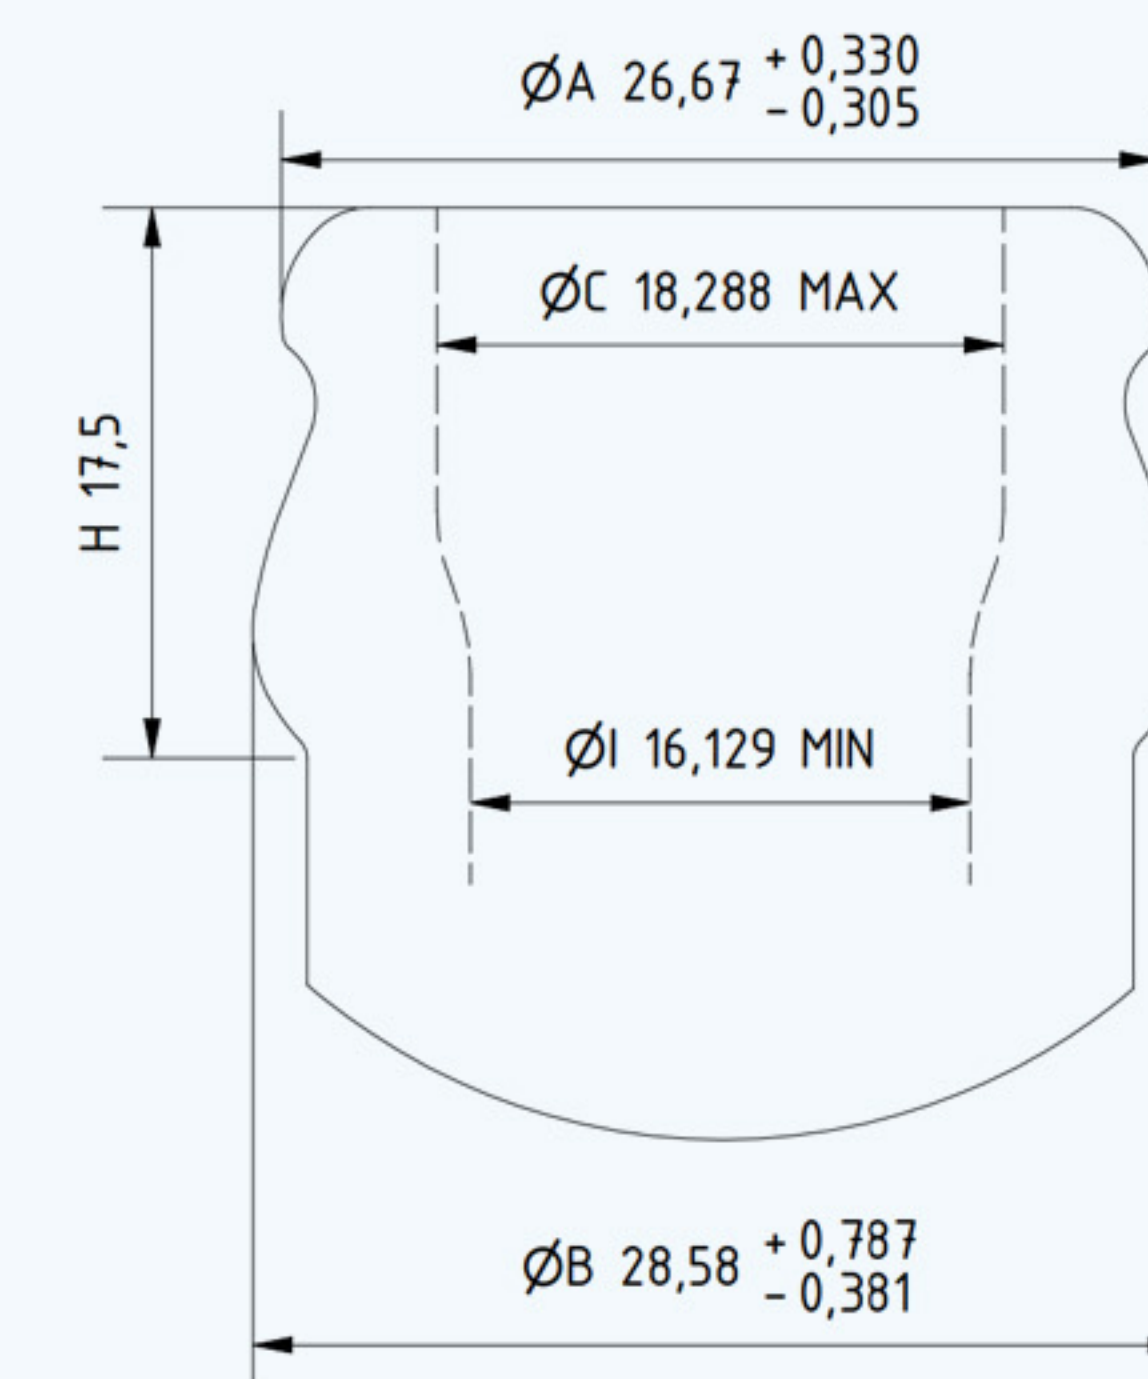


26-650

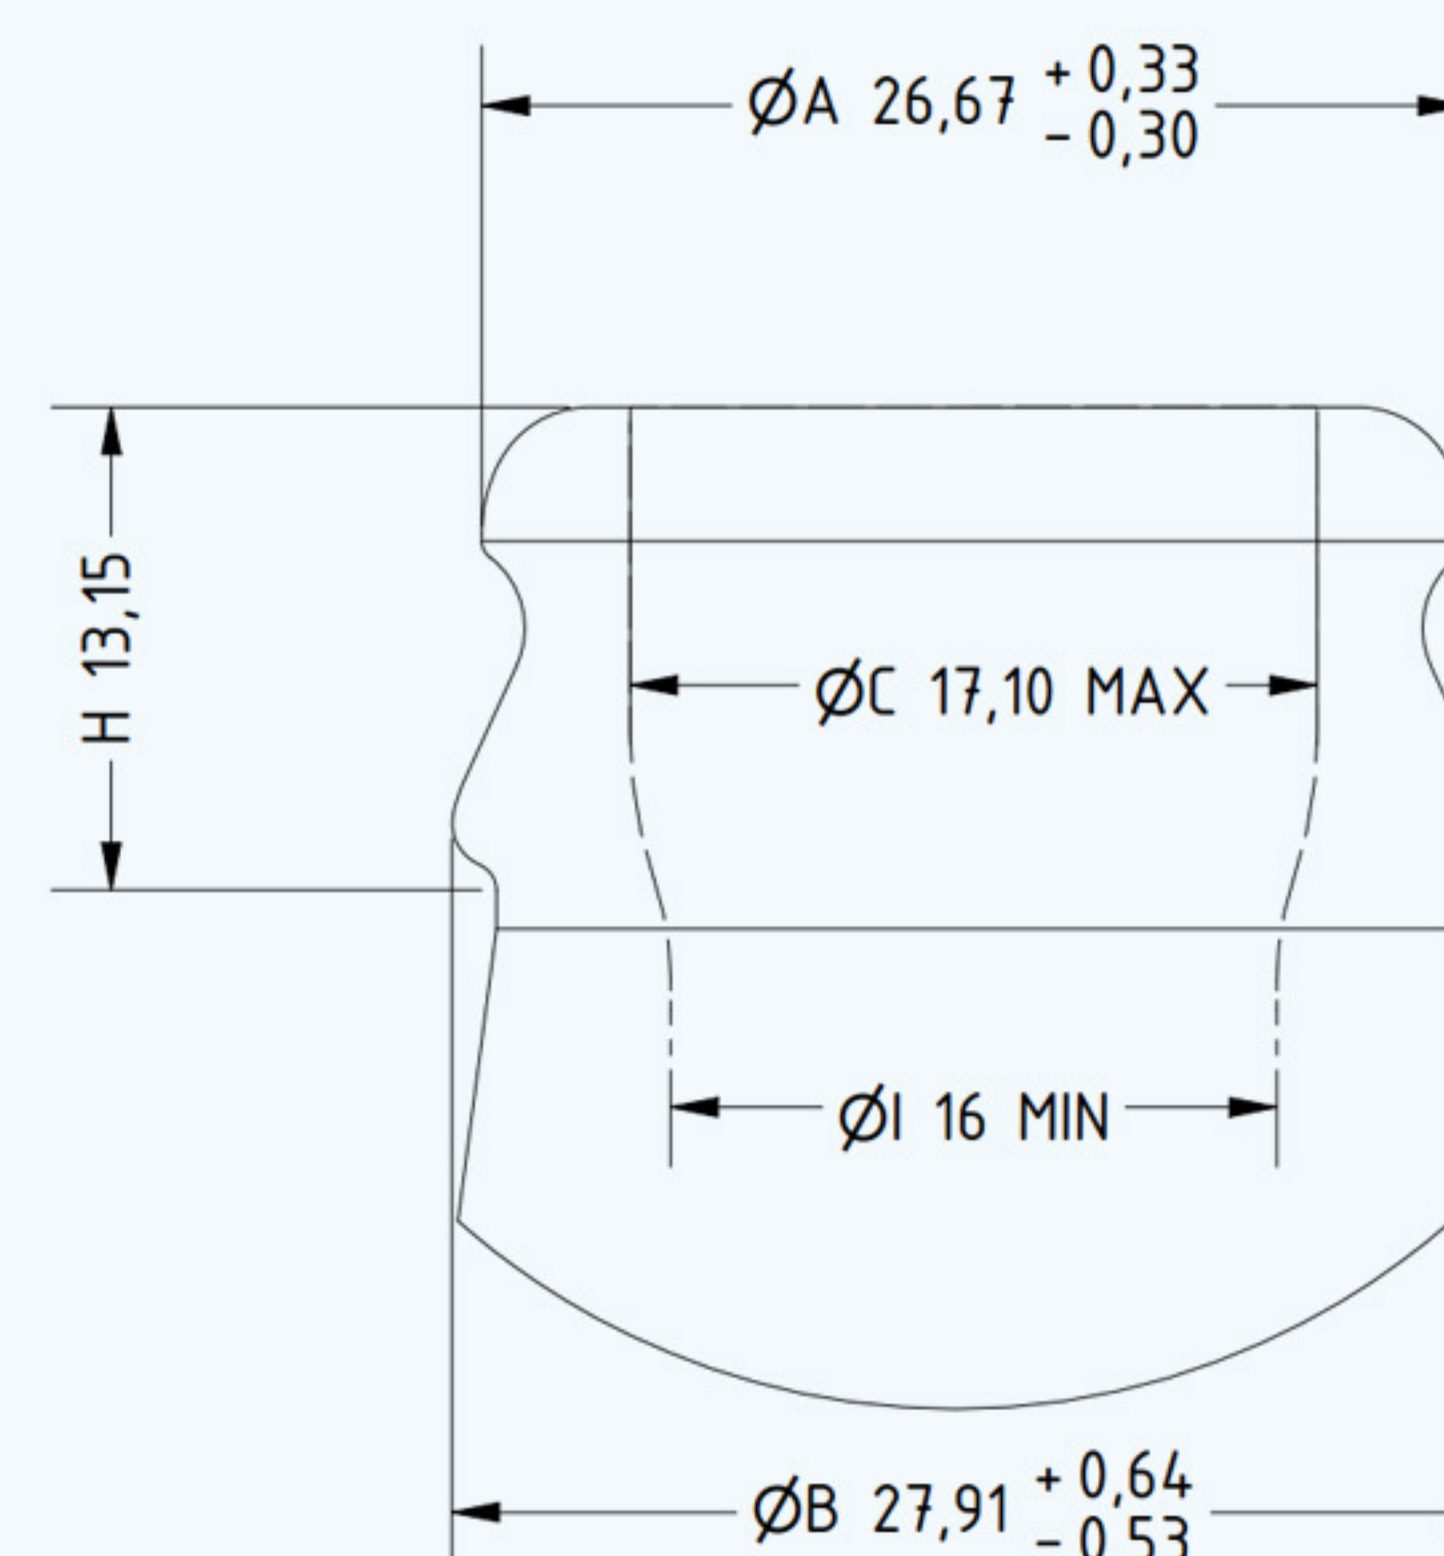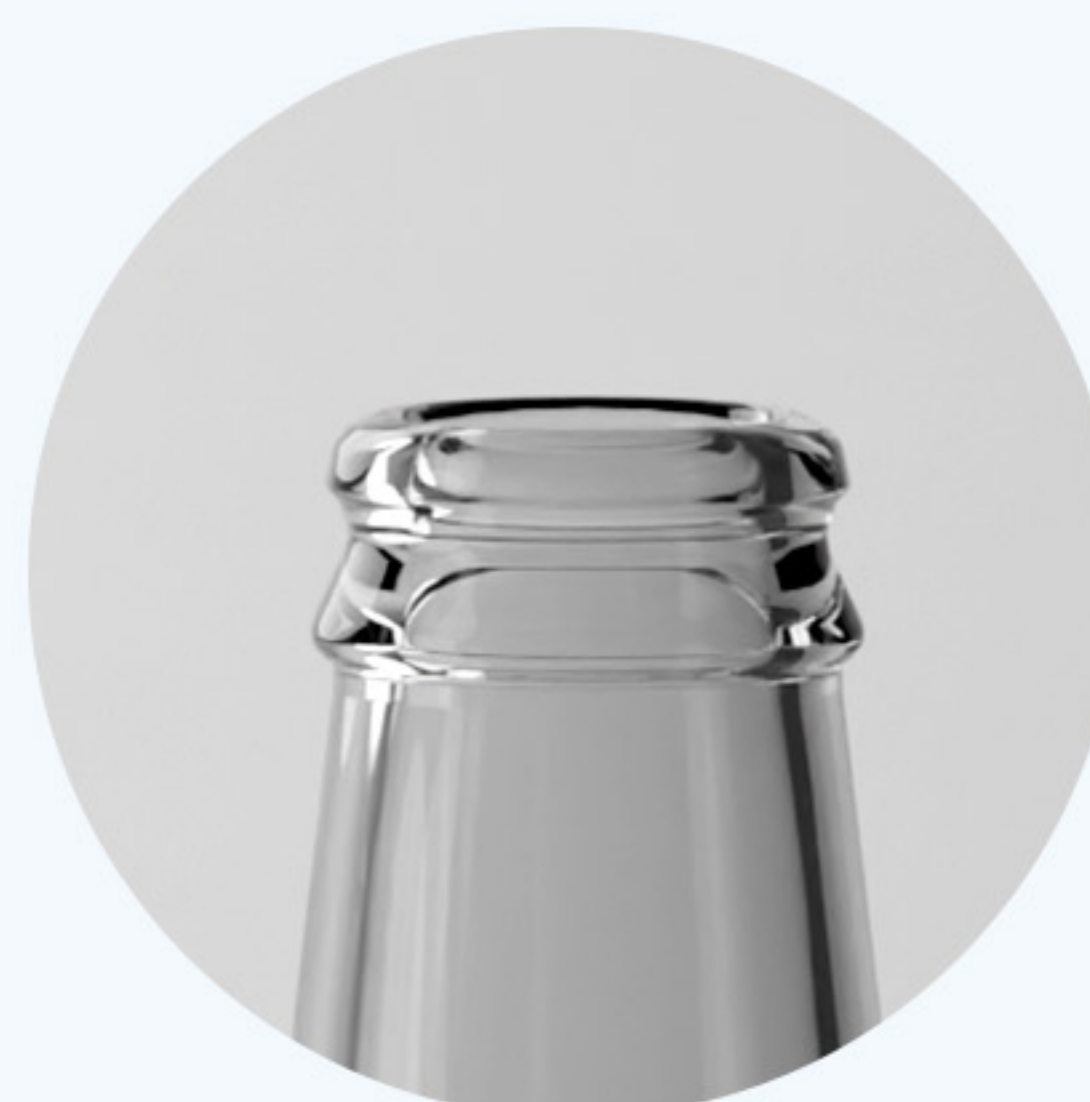

FICHA TÉCNICA DE ACABADOS FRASCOS

82 - 2040

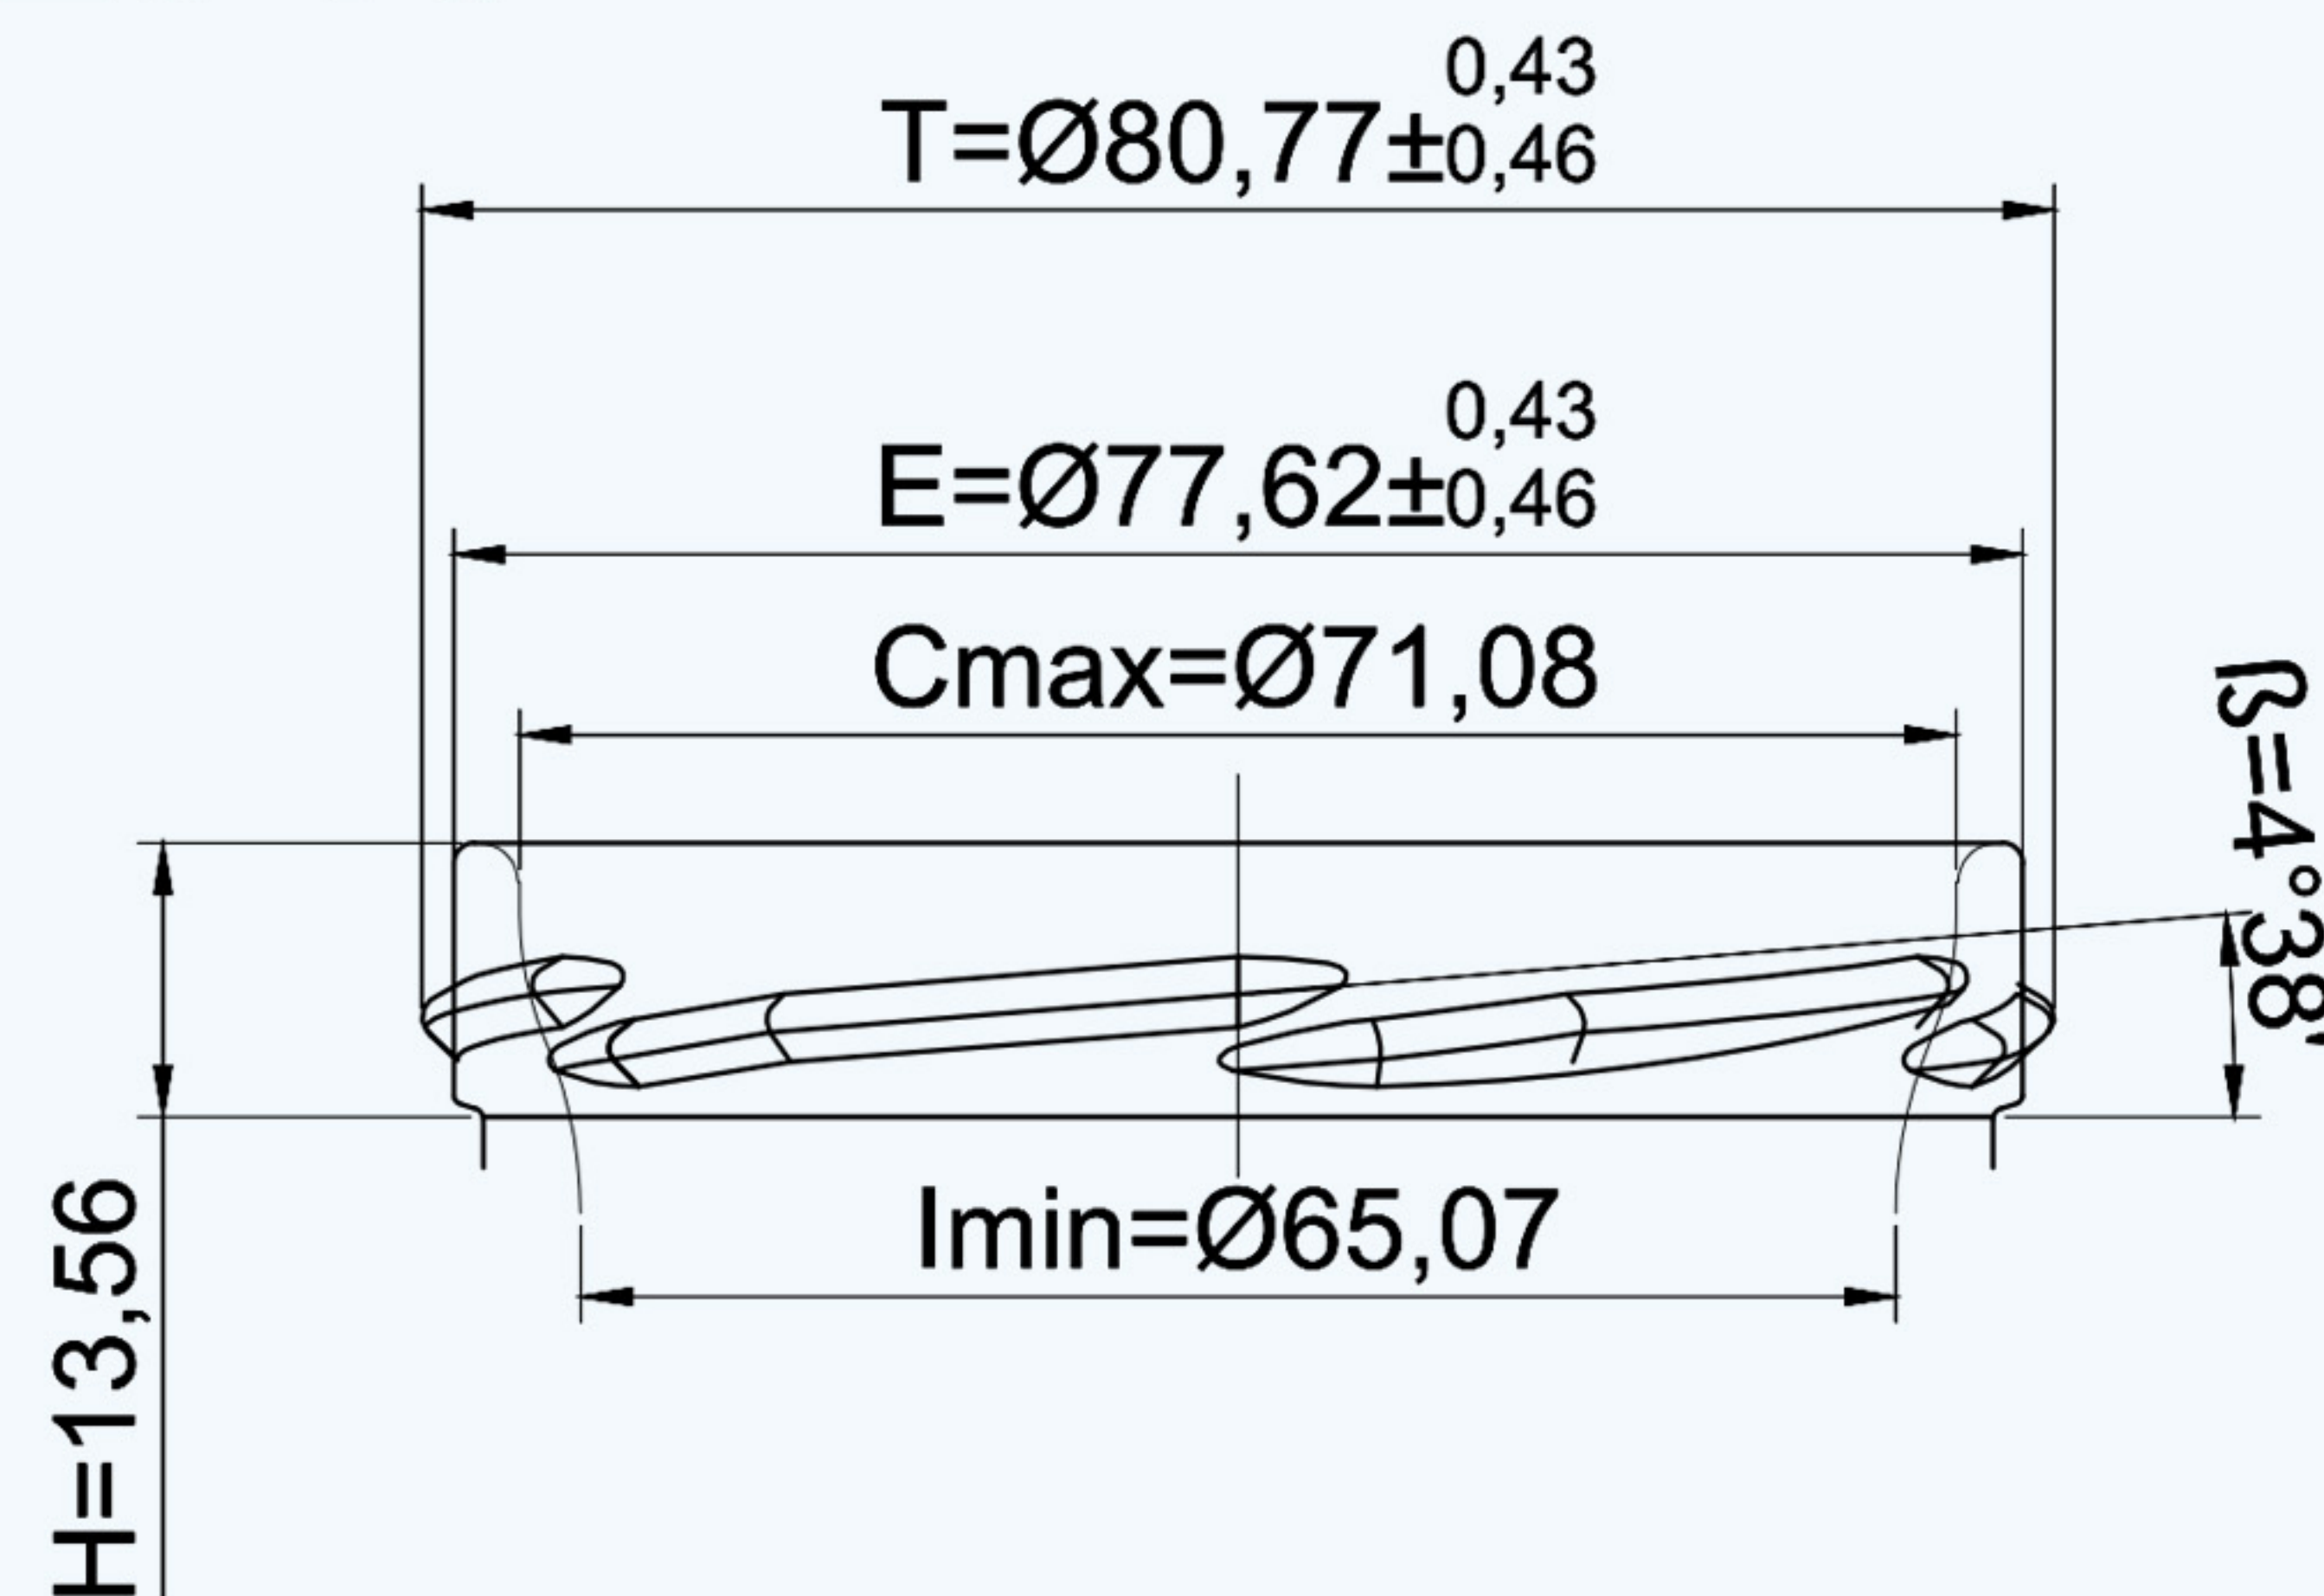

63 - 2030M

